

**PROJECT PHASING PLAN:**

**WORK ITEMS:**

**PHASE 3A**

- DEMOLITION OUTSIDE OF RSA LIMITS
- PLACE LOW PROFILE BARRICADES AS INDICATED
- CONSTRUCT TAXIWAY CONNECTOR A2 OUTSIDE OF RSA LIMITS
- RECONSTRUCT PARALLEL TAXIWAY A
- UNDERDRAINS
- TAXIWAY LIGHTS AND SIGNS
- PAVEMENT MARKINGS
- DRAINAGE AND GRADING

**PHASE 3B**

CONTRACTOR WILL WORK PHASE 3B BETWEEN 12:15 PM AND 6:00 PM DAILY AND 7:00 PM TO 5:30 AM (TUES/WED/SAT)

- RUNWAY 2/20 WILL BE RESTRICTED TO GROUP I/II AIRCRAFT. (GROUP II RSA=150')
- WORK WITHIN THE RSA WILL BE LIMITED TO A MAXIMUM OF 10 DAYS
- CONSTRUCTION OF THE PORTION OF THE TAXIWAY CONNECTOR WITHIN RSA USING A MODIFIED PAVEMENT SECTION, SEE SHEET C-101. THE RUNWAY WILL REMAIN OPEN, REQUIRING THE CONTRACTOR TO MEET RSA REQUIREMENTS. SEE SHEET G-108 FOR CONSTRUCTION STAGING.
- TAXIWAY LIGHTS AND SIGNS
- PAVEMENT MARKINGS
- DEMOLITION AND BACKFILL WITHIN RSA LIMITS

**LIQUIDATED DAMAGES:**

**TIME FOR COMPLETION:**


- PHASE 3A: 63 WORKING DAYS
- PHASE 3B: 10 WORK PERIODS CONCURRENT WITH PHASE 3A DURATION

**LIQUIDATED DAMAGES:**


- \$3,000/DAY FOR EACH CONSECUTIVE WORKING DAY THEREAFTER THAT THE WORK REMAINS UNCOMPLETED DURING ANY PHASE
- \$30,000 FOR EACH COMMERCIAL SERVICE FLIGHT CANCELLATION CAUSED BY THE CONTRACTOR EXCEEDING ANY WORK PERIOD DURING PHASES 1B, 2B, 3B AND 4B AS FURTHER DEFINED IN SECTION 80-08 OF THE FAA GENERAL PROVISIONS.

**PHASE 3 NOTES:**

- CONTRACTOR PROVIDED SPOTTERS SHALL HAVE AVIATION RADIOS AND WILL BE REQUIRED TO COORDINATE OR GUIDE CONSTRUCTION VEHICLES ACROSS THE GA APRON. SPOTTERS WILL BE REQUIRED TO COMPLETE A TRAINING COURSE ON THE USE OF THE RADIOS.
- THE CONTRACTOR MAY ENCOUNTER DELAYS IN PHASE 3A AND FULL CLOSURE START TIMES DUE TO COMMERCIAL SERVICE DEPARTURES. DELAY IN WORK TIMES OF UP TO 30 MINUTES SHALL BE WITHOUT ADDITIONAL COMPENSATION FROM THE OWNER.
- TEMPORARY MARKING FOR THE GA APRON TAXI ROUTE FOR PHASE 3 SHALL CONSIST OF A TEMPORARY 6" WIDE YELLOW TAXIWAY CENTERLINE MARKING. THE TEMPORARY MARKING WILL BE REMOVED PRIOR TO THE COMMENCEMENT OF PHASE 4. THE WORK SHALL BE INCIDENTAL TO SP-2 CONSTRUCTION SAFETY.

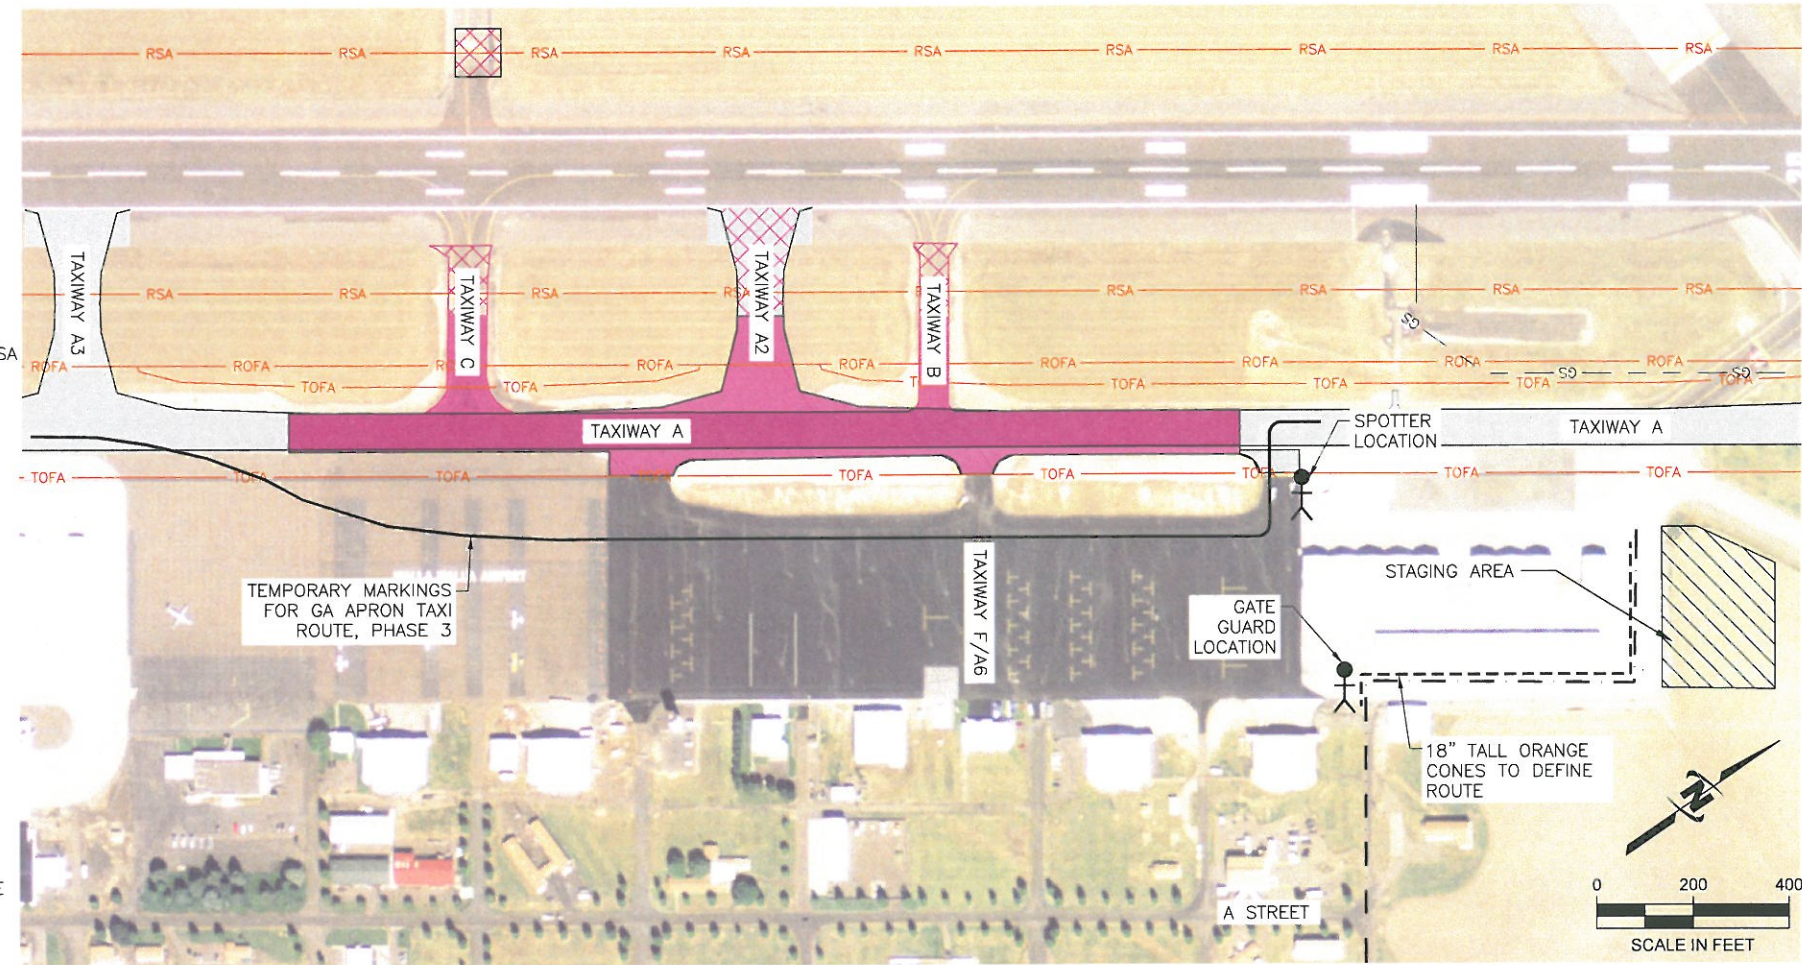

**CONSTRUCTION PHASING PLAN - PHASE "3"**

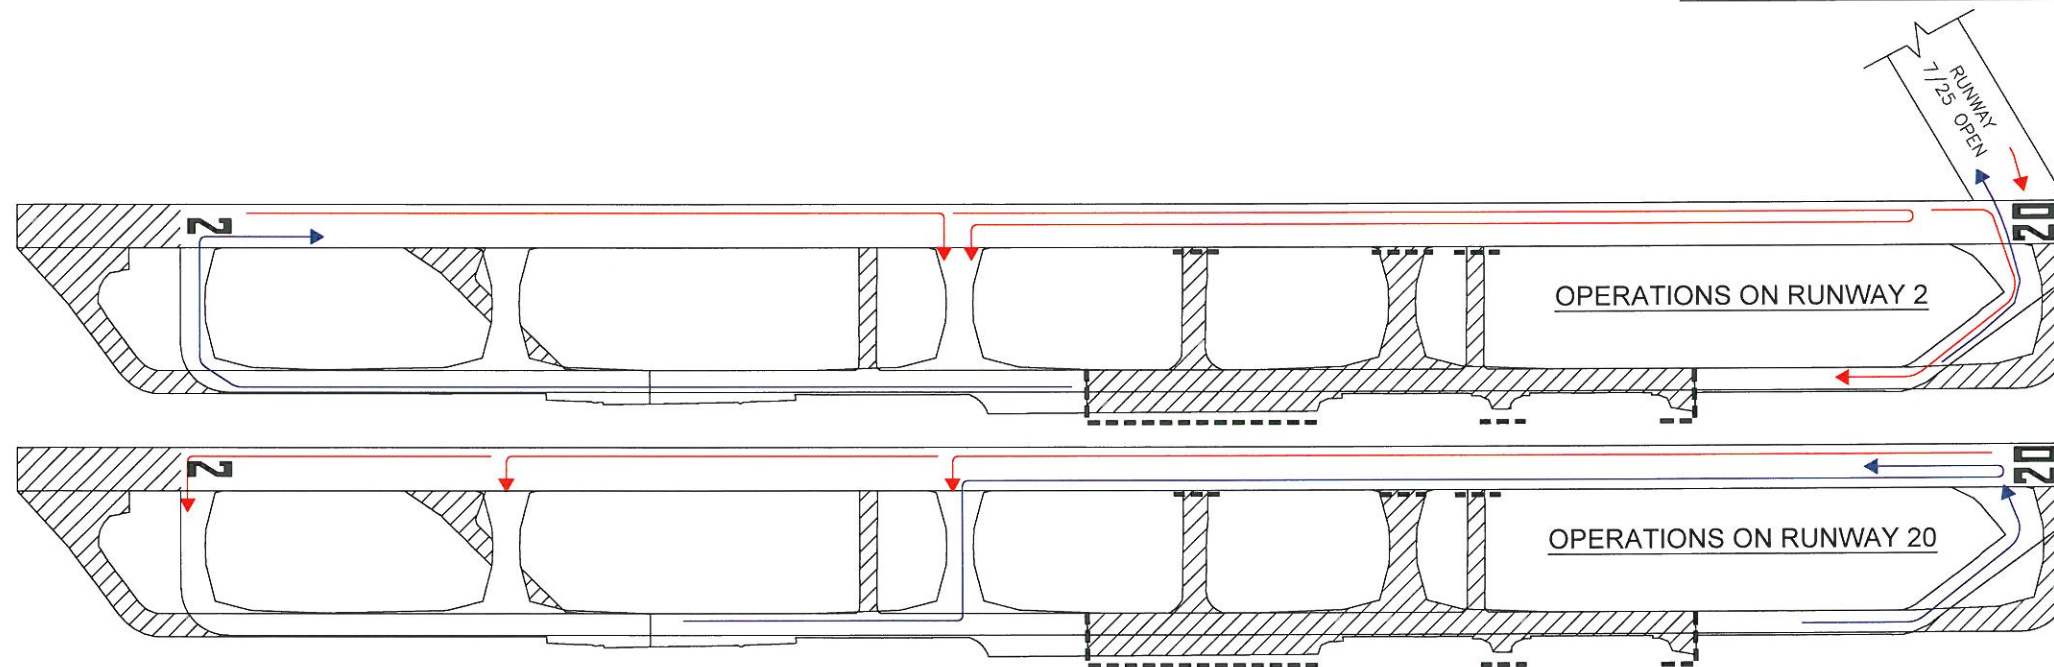

- TAKEOFF
- LANDING
- ▨ NOT ACCESSIBLE THIS PHASE
- LOW PROFILE BARRICADES (ALL SUB-PHASES)

**TAXI ROUTE**

- PHASE 1A
- PHASE 2A
- PHASE 3
- PHASE 4A
- ▨ PHASE 1B
- ▨ PHASE 2B
- ▨ PHASE 3B
- ▨ PHASE 4B
- TRAFFIC CONES
- ▨ STAGING AREA
- HAUL ROUTE

**LEGEND**

**NAVAIDS IMPACTED, PHASE 3:**

- NONE



**Know what's below.  
Call before you dig.**

**CALL 2 BUSINESS DAYS IN ADVANCE BEFORE YOU DIG, GRADE, OR EXCAVATE FOR THE MARKING OF UNDERGROUND MEMBER UTILITIES**



J-U-B ENGINEERS, INC.

J-U-B ENGINEERS, INC.  
W. 422 Riverside Ave.  
Suite 304  
Spokane, WA 99201  
Phone: 509.458.3727  
Fax: 509.458.3762  
www.jub.com

PRELIMINARY PLANS

NOT FOR CONSTRUCTION

THIS DOCUMENT, AND THE IDEAS AND DESIGNS INCORPORATED HEREIN, AS AN INSTRUMENT OF PROFESSIONAL SERVICE, IS THE PROPERTY OF JUB ENGINEERS, INC. IT IS TO BE USED ONLY FOR THE PROJECT AND FOR THE CLIENT'S WHOLE OR PART. FOR ANY OTHER PROJECT WITHOUT THE EXPRESS WRITTEN AUTHORIZATION OF JUB ENGINEERS, INC.

WALLA WALLA REGIONAL AIRPORT  
TAXIWAY A RECONSTRUCTION  
PHASING PLAN

NO.	DESCRIPTION	BY	DATE

FILE: 70-14-048\_G-100X  
JUB PROJ #: 70-14-048  
DRAWN BY: SD/ZS  
DESIGN BY: AAD/TDI  
CHECKED BY: MIN  
ONE INCH  
AT FULL SIZE, IF NOT ONE INCH, SCALE ACCORDINGLY  
LAST UPDATED: 2/5/2017  
SHEET NUMBER:  
**G-106**