


# PHASE 1 TAXIWAY PROJECT

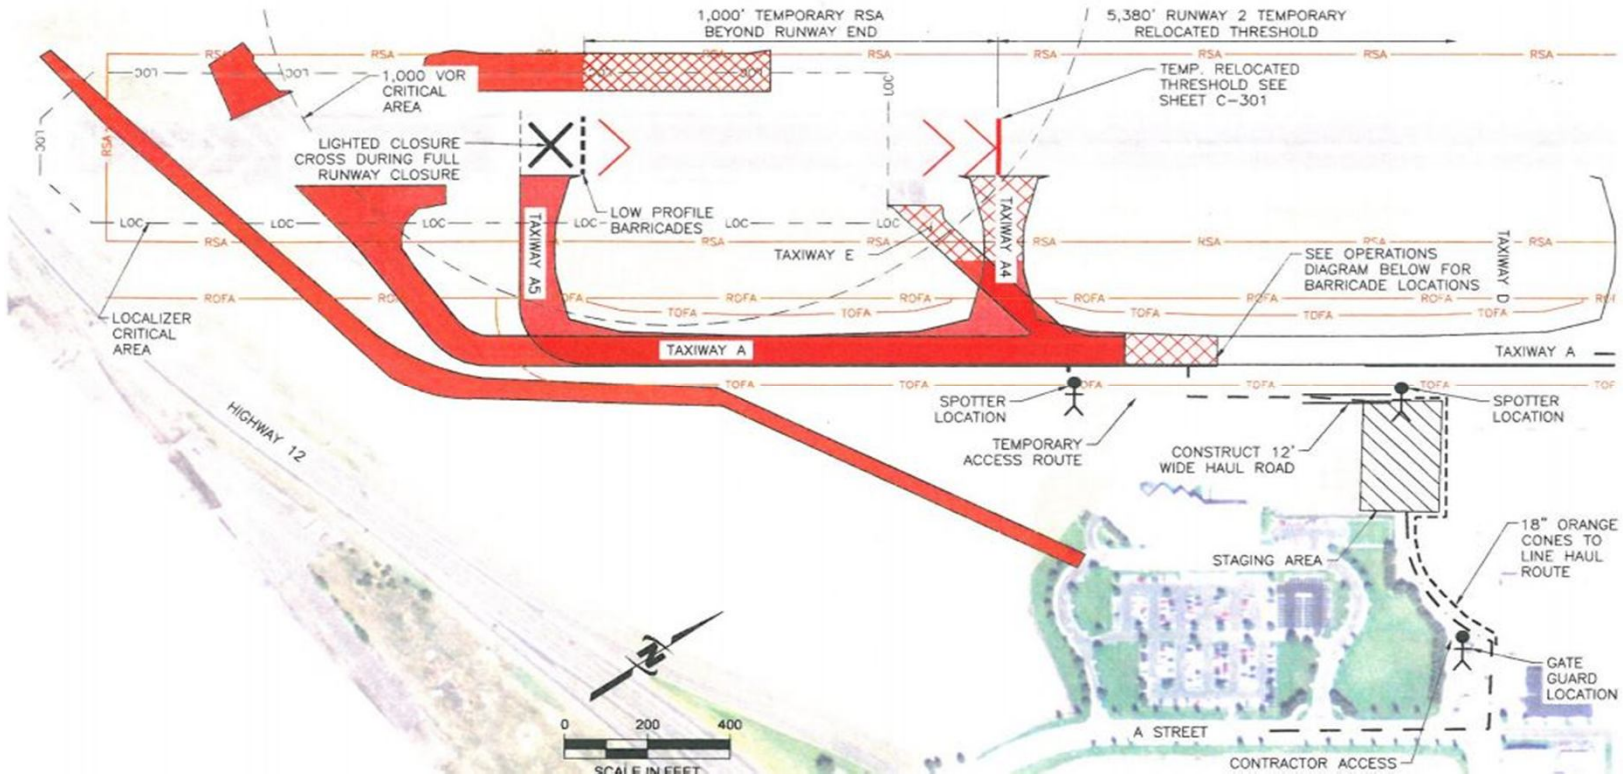

## TAXI ROUTES

